


Not a PRF  
C:\GDOT\GDOTROAD\tables\Gplotborder.tbl

PROJECT NUMBER
CSSTP-0007-00(348)

SHEET NO.	TOTAL SHEETS
1	2

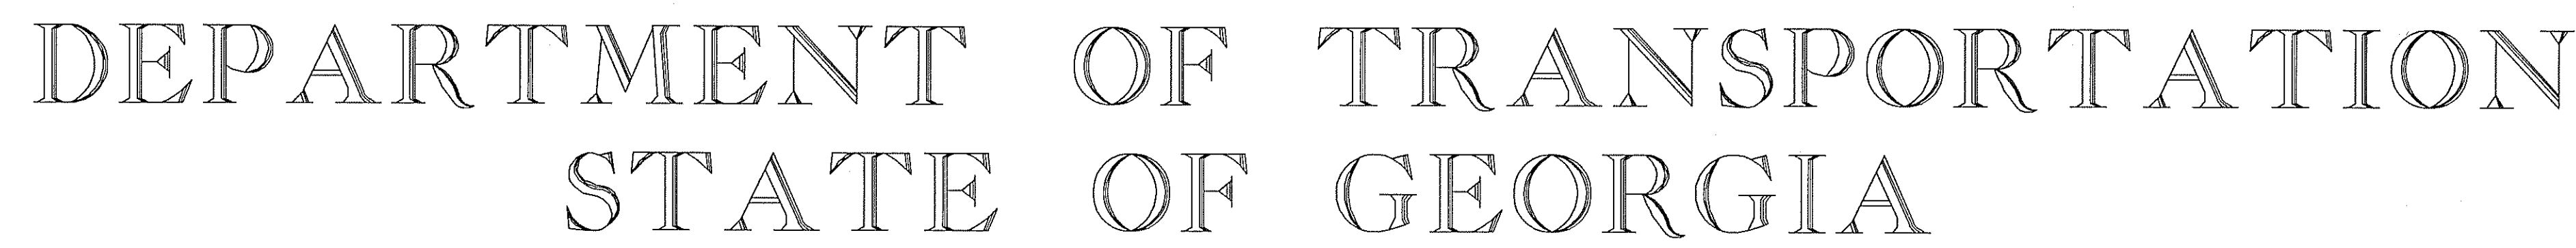


RIGHT OF WAY OF PROPOSED

# TRAFFIC OPERATION IMPROVEMENTS SUMTER COUNTY

**PROJECT NO. CSSTP-0007-00(348)**  
**FEDERAL AID PROJECT**

Georgia D.O.T. P.I. No. 0007348  
FEDERAL ROUTE No. 19  
STATE ROUTE No. 3

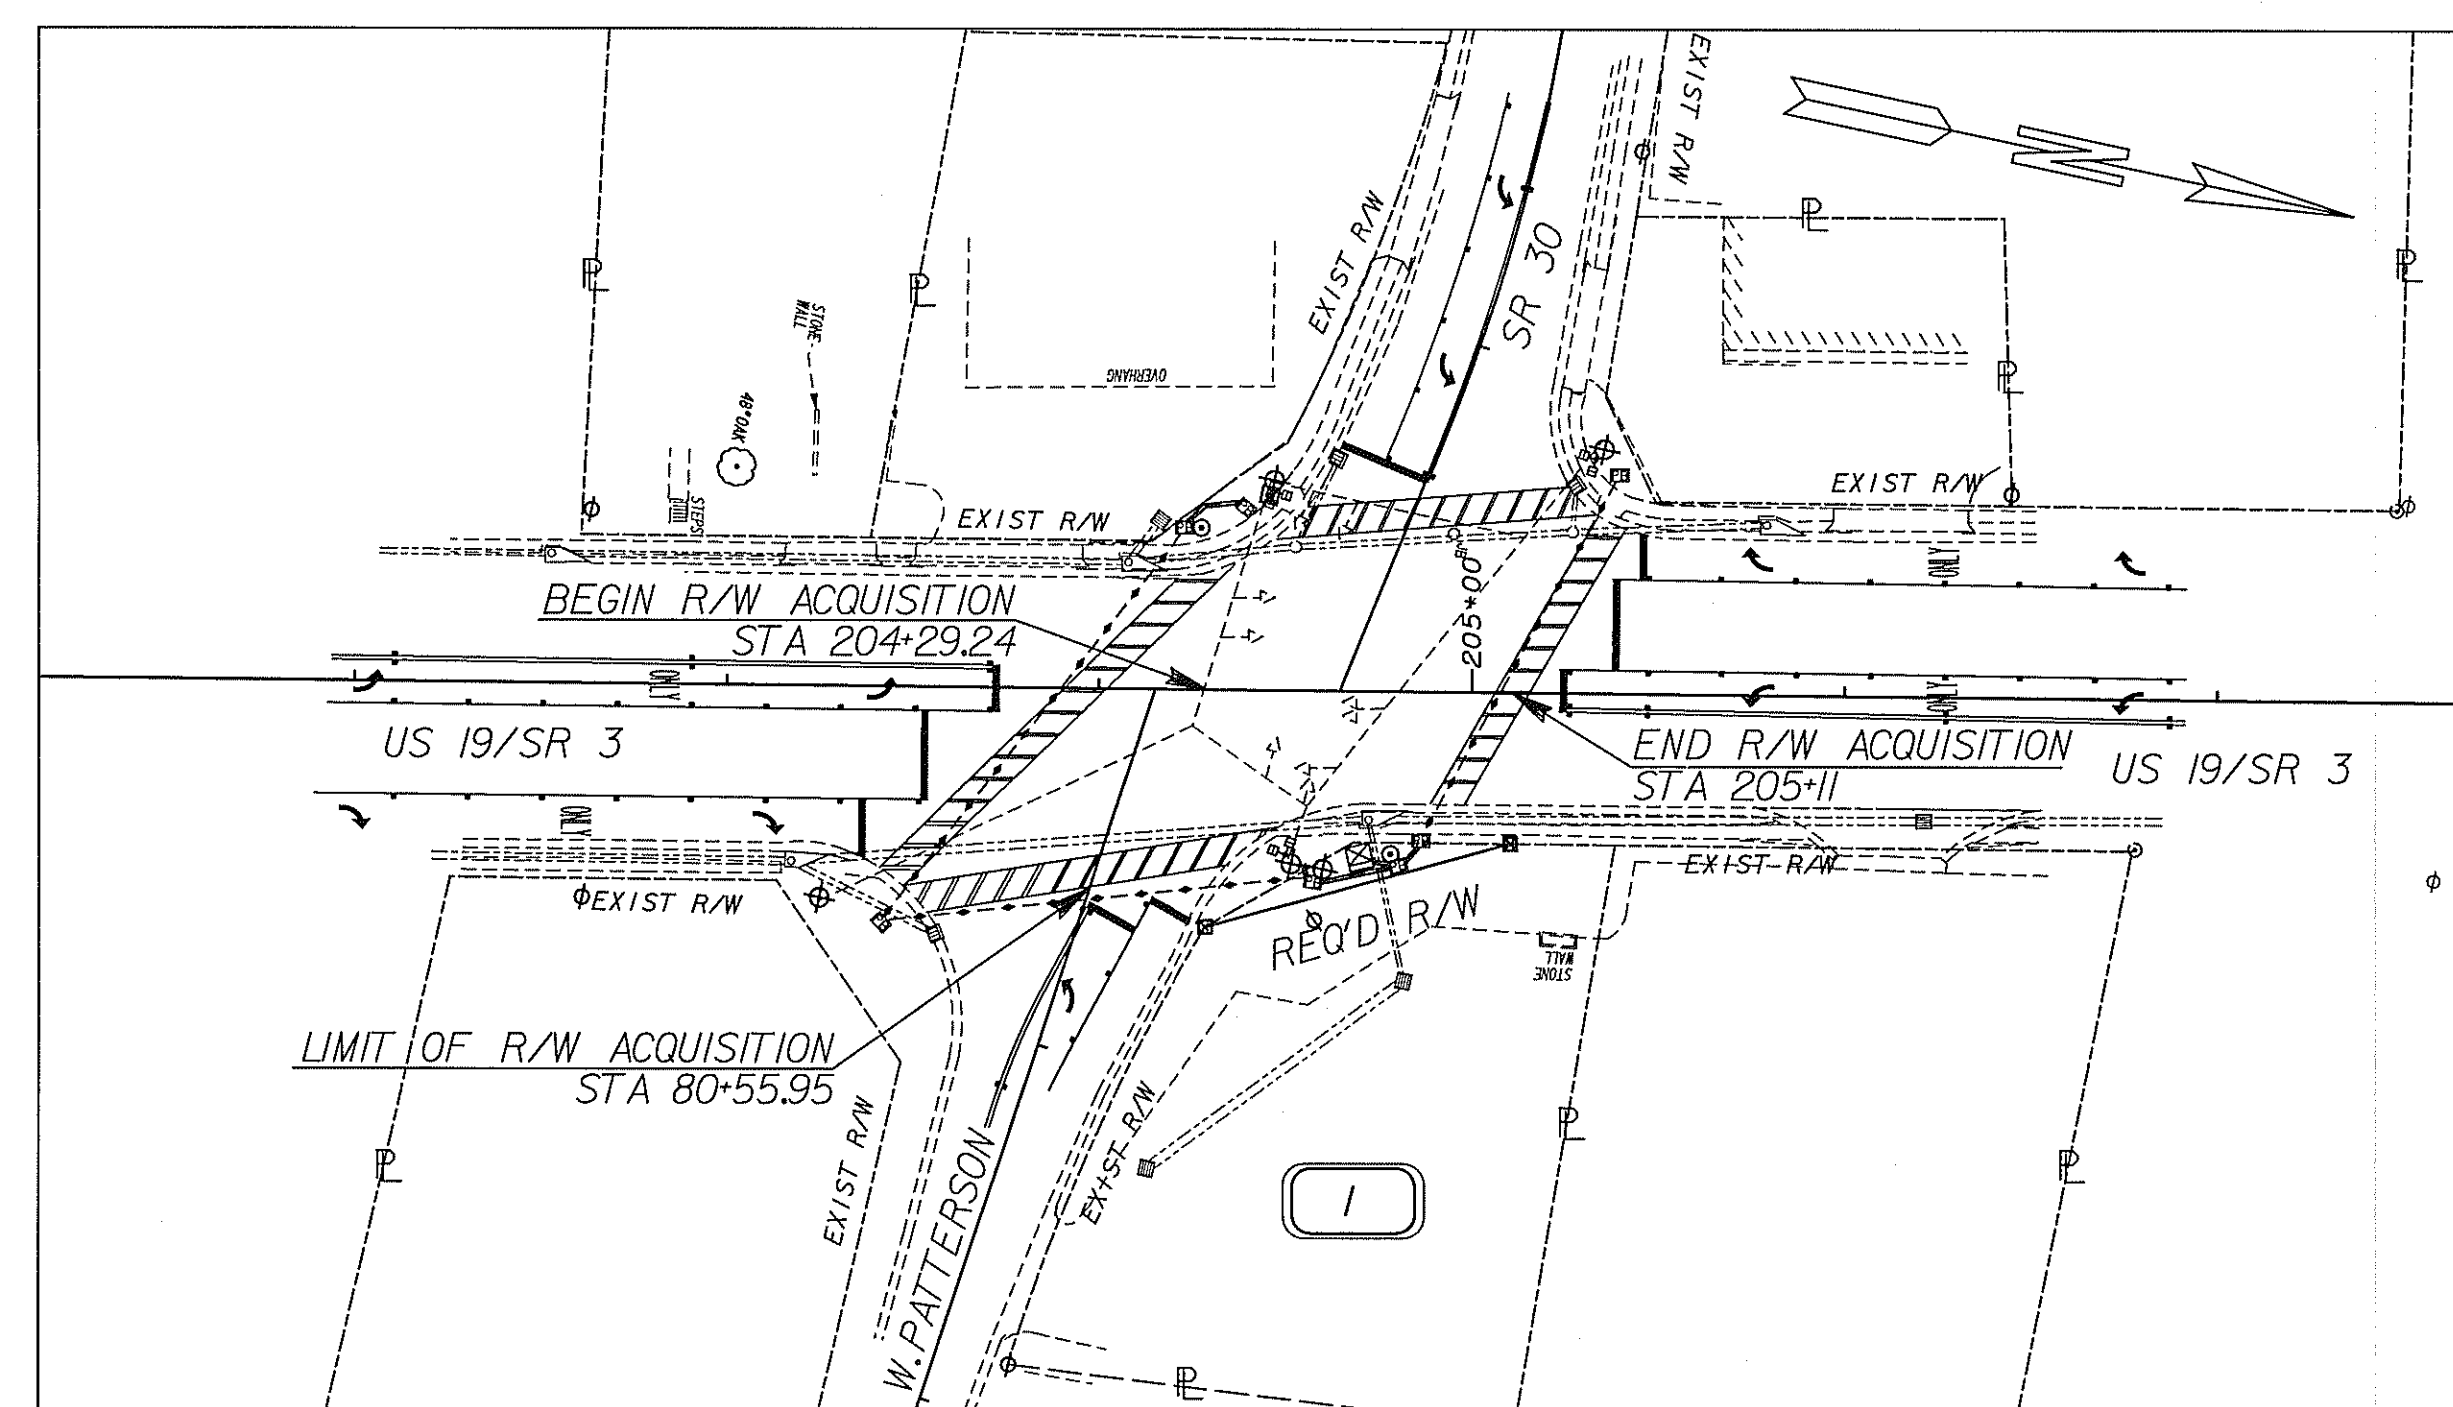

SITE #1: US 19/SR3 @ SR 30

SCALE IN FEET

0 50 100 200

LENGTH OF RIGHT OF WAY PROJECT	COUNTY NO. 261
	MILES
NET LENGTH OF RIGHT-OF-WAY	0.0155
NET LENGTH OF EXCEPTIONS	0.0000
GROSS LENGTH OF PROJECT	0.0155

## CONVENTIONAL SIGNS

CONVENTIONAL SIGNS	
STATE OR COUNTY LINE .....	
CITY LIMIT LINE .....	
LAND LOT LINE .....	
PROPERTY LINE .....	
SURVEY OR BASE LINE .....	
RIGHT OF WAY LINE {	EXISTING .....
	REQUIRED .....
	LIMIT OF ACCESS .....
	READ R/W & LIMIT OF ACCESS R/W MARKERS .....
FENCE .....	
RAILROAD .....	
POWER LINE .....	
TELEPHONE LINE .....	
POWER POLES .....	
TELEPHONE OR TELEGRAPH POLES .....	

## LOCATION SKETCH

NOTE: THE CO-ORDINATES LISTED ARE GEORGIA WEST ZONE  
GRID CO-ORDINATES BASED ON THE GA. STATE PLANE  
CO-ORDINATE SYSTEM OF 1985.  
HORIZONTAL DATUM : NAD 1983  
VERTICAL DATUM : NAVD 1988

PLANS PREPARED BY

Architecture  
Engineering  
Construction

**QK<sub>4</sub>**

3169 Holcomb Bridge Road,  
Suite 455  
Norcross, Georgia 30071  
(404) 329-5900

THIS PROJECT IS LOCATED 100% IN SUMTER COUNTY  
AND CONGRESSIONAL DISTRICT 2.  
SITE 1 IS LOCATED IN LAND DISTRICT 27 AND LAND LOT 146.  
PROJECT DESIGNATION : EXEMPT  
FUNCTIONAL CLASSIFICATION : RURAL PRINCIPAL ARTERIAL

NOTE:  
ALL REFERENCES IN THIS DOCUMENT, WHICH INCLUDES ALL PAPERS, WRITINGS, DOCUMENTS DRAWINGS, OF PHOTOGRAPHS USED, OR TO BE USED IN CONNECTION WITH THIS DOCUMENT, TO 'STATE HIGHWAY DEPARTMENT OF GEORGIA', 'STATE HIGHWAY DEPARTMENT', 'GEORGIA STATE HIGHWAY DEPARTMENT', 'HIGHWAY DEPARTMENT', OR 'DEPARTMENT' WHEN THE CONTEXT THEREOF MEANS THE STATE HIGHWAY DEPARTMENT OF GEORGIA MEAN, AND SHALL BE DEEMED TO MEAN THE DEPARTMENT OF TRANSPORTATION.

THE DATA, TOGETHER WITH ALL OTHER INFORMATION SHOWN ON THESE PLANS, OR IN ANY WAY INDICATED THEREBY, WHETHER BY DRAWINGS OR NOTES, OR IN ANY OTHER MANNER, ARE BASED UPON FIELD INVESTIGATIONS AND ARE BELIEVED TO BE INDICATIVE OF ACTUAL CONDITIONS. HOWEVER, THE SAME ARE SHOWN AS INFORMATION ONLY, ARE NOT GUARANTEED, AND DO NOT BIND THE DEPARTMENT OF TRANSPORTATION IN ANY WAY. THE ATTENTION OF THE BIDDER IS SPECIFICALLY DIRECTED TO ARTICLES 102.04, 102.05, AND 104.03 OF THE SPECIFICATIONS OF THE DEPARTMENT OF TRANSPORTATION, STATE OF GEORGIA, FOR THE CONSTRUCTION OF ROADS AND BRIDGES, CURRENT EDITION, AND ANY MODIFICATIONS THEREOF, WHICH WILL BE A PART OF THIS CONTRACT.

ALL WORK TO BE DONE IN ACCORDANCE WITH THE SPECIFICATIONS OF THE DEPARTMENT OF TRANSPORTATION OF GEORGIA, CURRENT EDITION, AS APPROVED BY THE FEDERAL HIGHWAY ADMINISTRATION.

CSSTP-0007-00(348) SUMTER COUNTY

DATE	HOWARD P. COPELAND, STATE RIGHT OF WAY ADMINISTRATOR
LOCATION AND DESIGN APPROVAL DATE	9/05/07
PLANS COMPLETED DATE	10/30/07

[illegible]

COVERS